


ड्राइंग्स

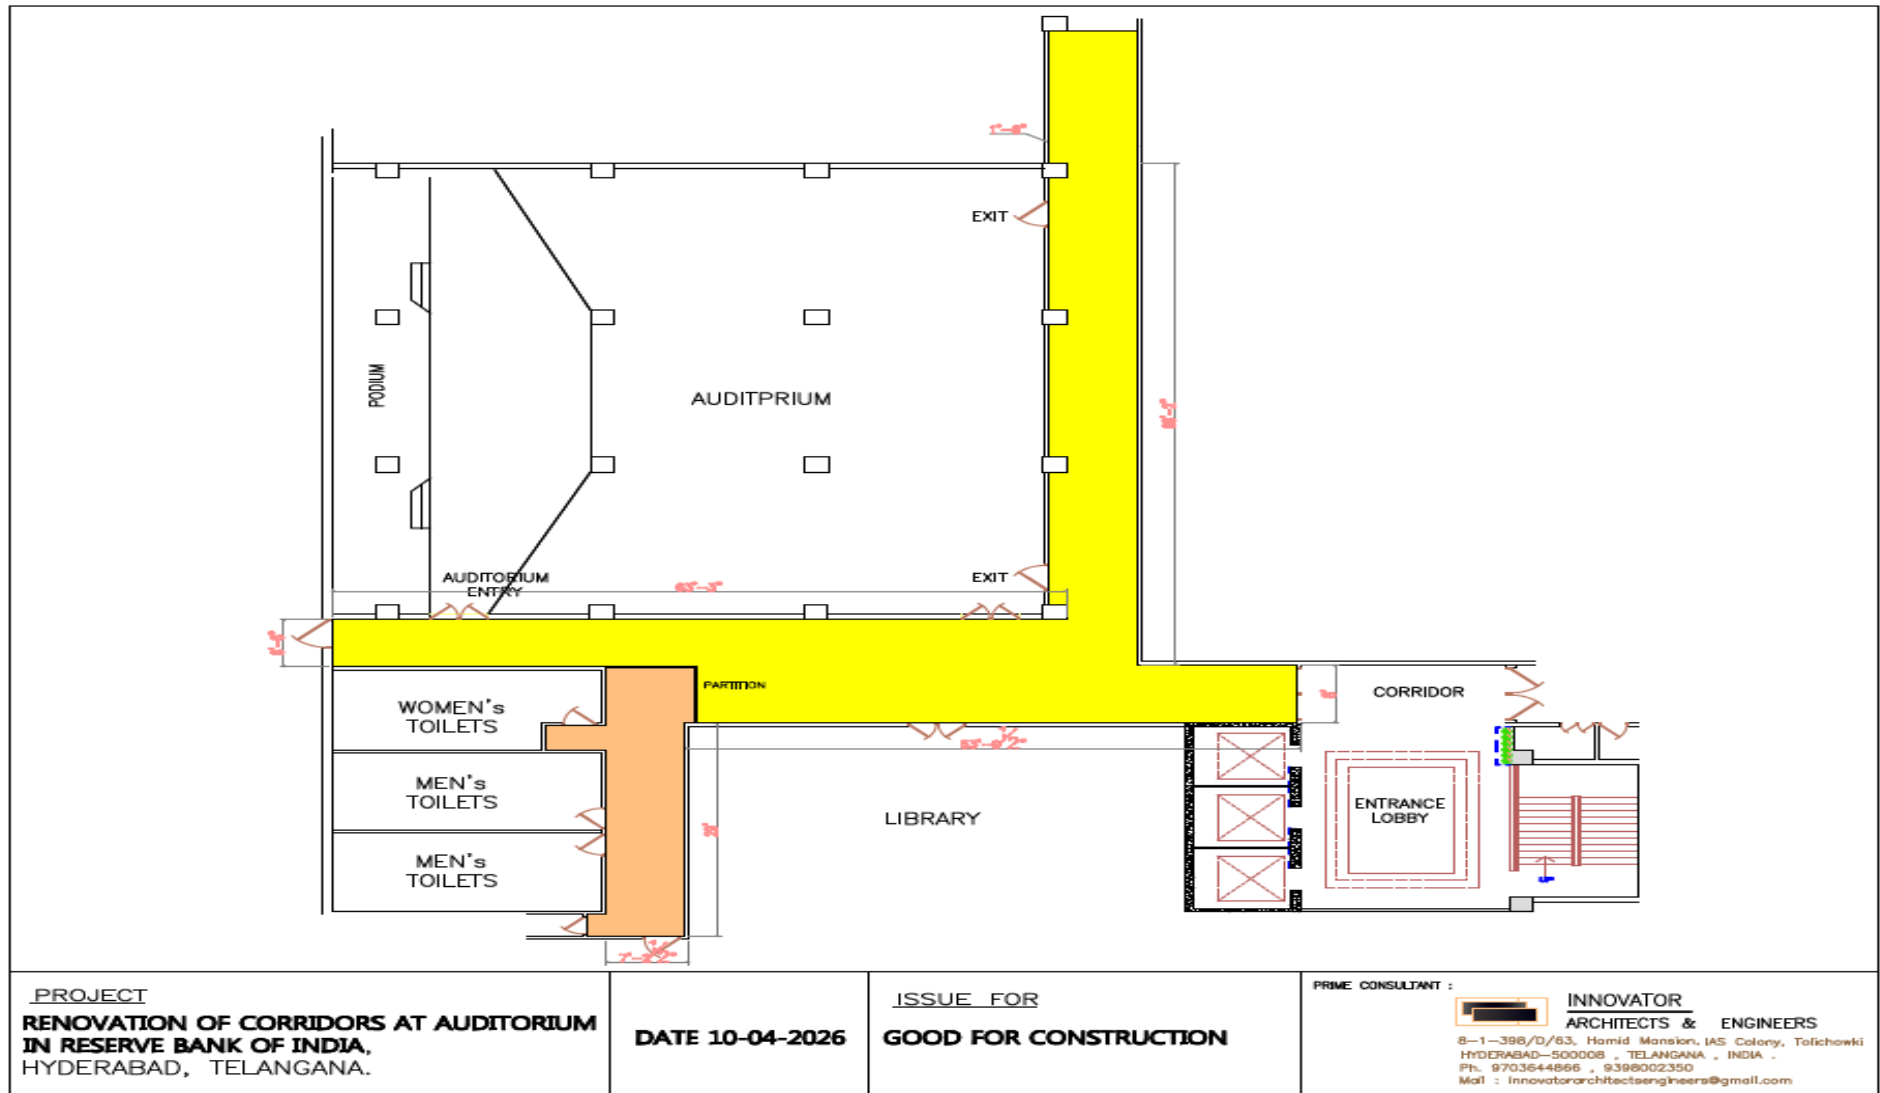


PROJECT
**RENOVATION OF CORRIDORS AT AUDITORIUM
 IN RESERVE BANK OF INDIA,
 HYDERABAD, TELANGANA.**

DATE 10-04-2026

ISSUE FOR
GOOD FOR CONSTRUCTION

PRIME CONSULTANT :  **INNOVATOR
 ARCHITECTS & ENGINEERS**
 B-1-398/D/63, Hamid Mansion, IAS Colony, Tofichowki
 HYDERABAD-500008, TELANGANA, INDIA.
 Ph: 9703644866, 9398002350
 Mail: innovatorarchitectsengineers@gmail.com


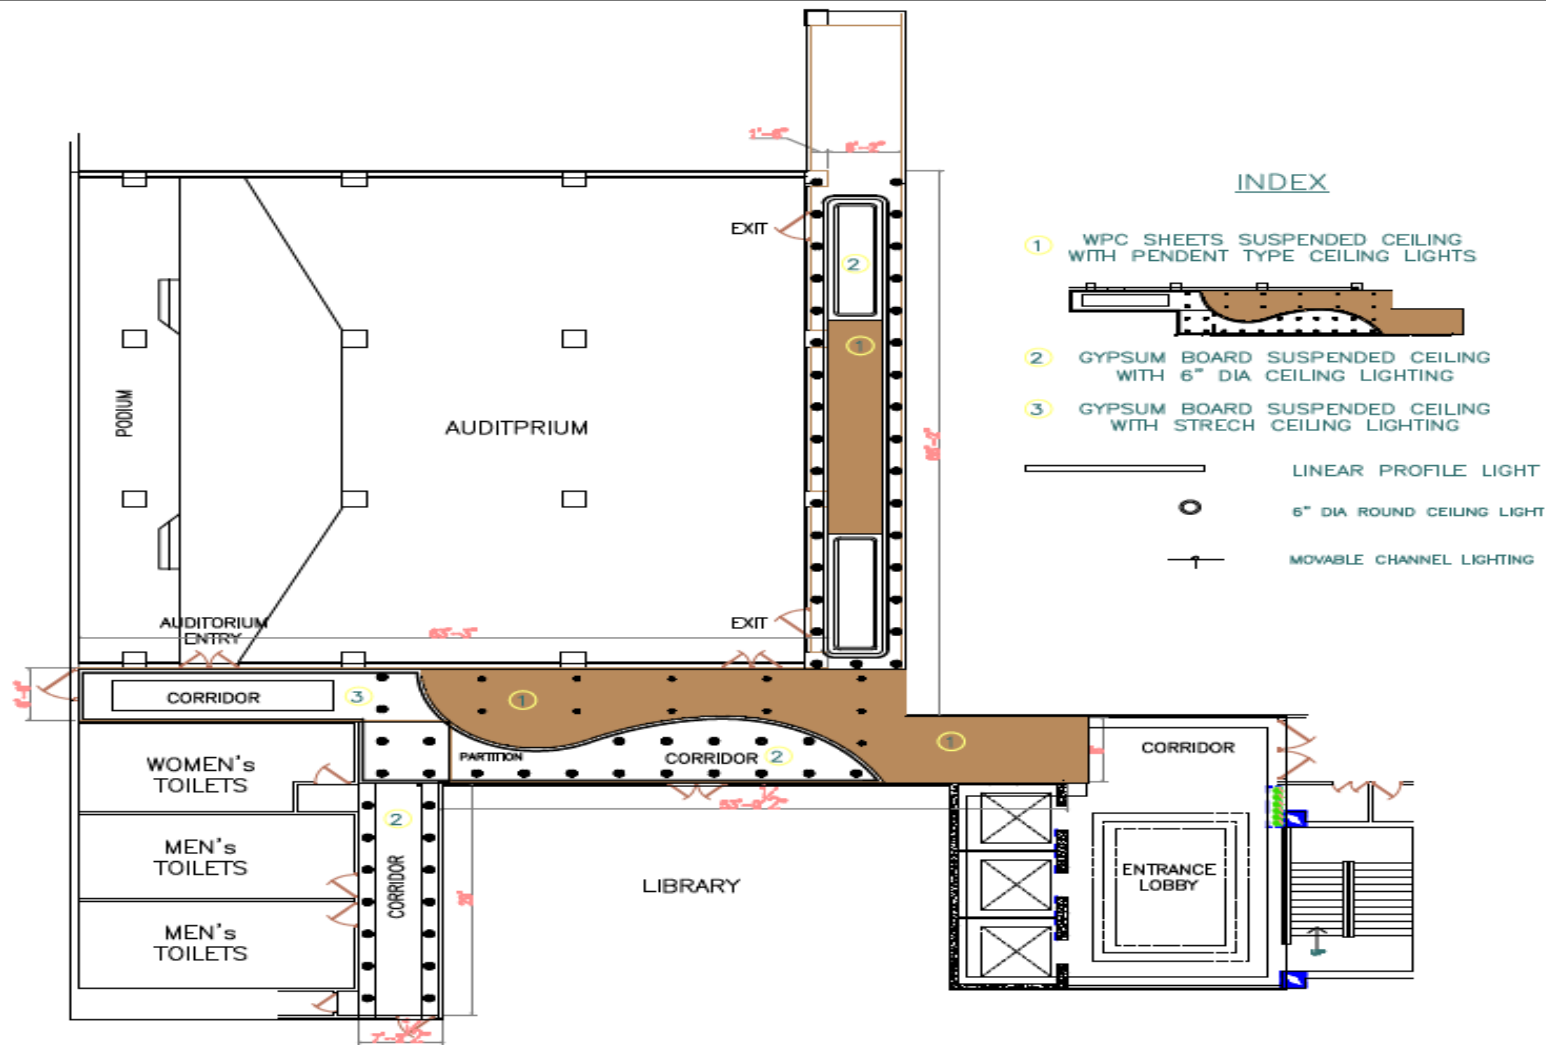


PROJECT
**RENOVATION OF CORRIDORS AT AUDITORIUM
 IN RESERVE BANK OF INDIA,
 HYDERABAD, TELANGANA.**

DATE 10-04-2026

ISSUE FOR
GOOD FOR CONSTRUCTION

PRIME CONSULTANT :  **INNOVATOR
 ARCHITECTS & ENGINEERS**
 8-1-39B/D/63, Hamid Mansion, IAS Colony, Tolkhowk
 HYDERABAD-500008, TELANGANA, INDIA.
 Ph. 9703644866, 9398002350
 Mail : innovatorarchitectsengineers@gmail.com

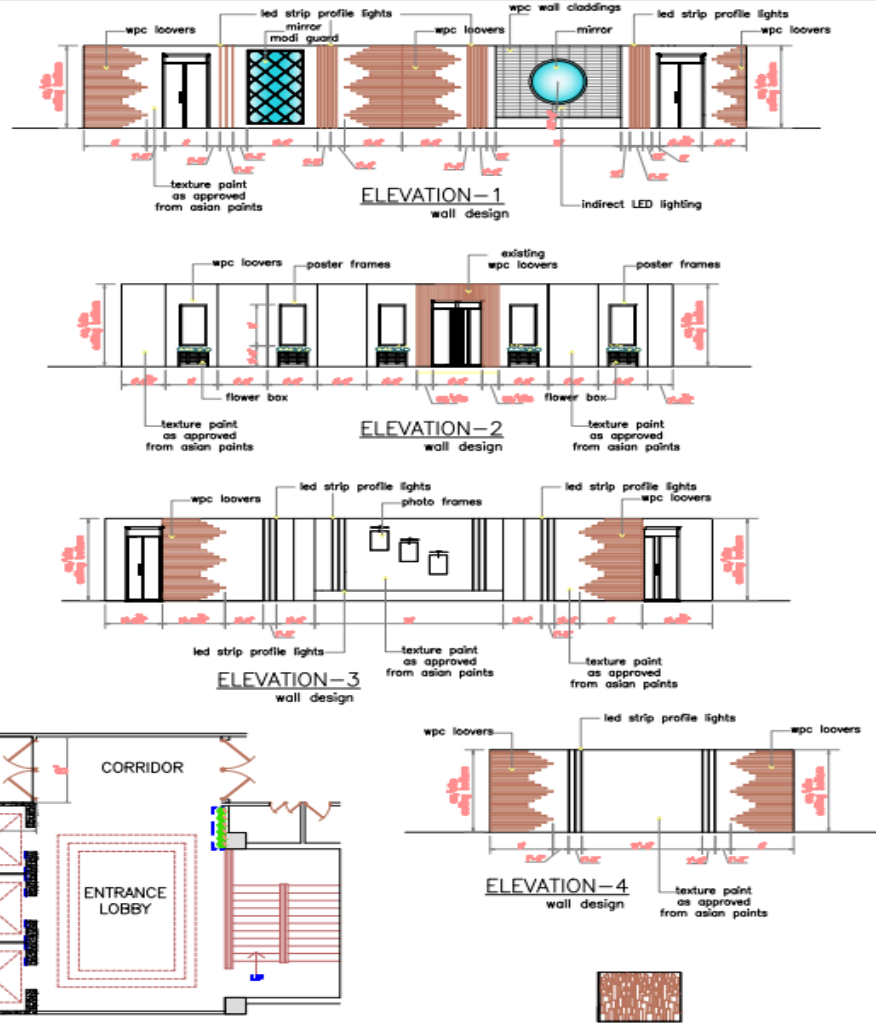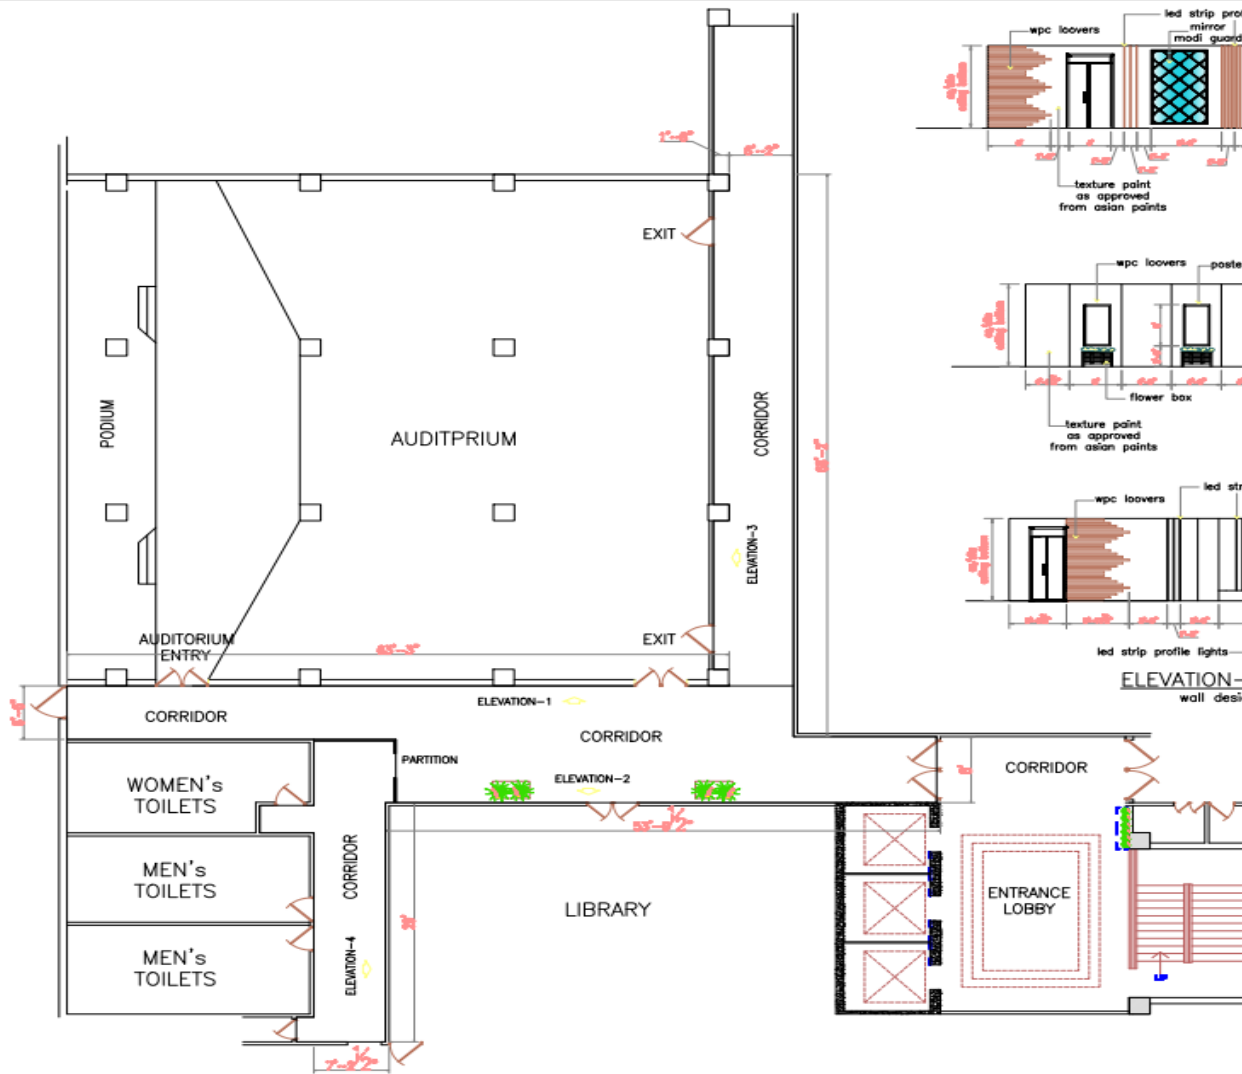

PROJECT
RENOVATION OF CORRIDORS AT AUDITORIUM
IN RESERVE BANK OF INDIA,
HYDERABAD, TELANGANA

DATE 10-04-2026

ISSUE FOR
GOOD FOR CONSTRUCTION

PRIME CONSULTANT :  **INNOVATOR**
ARCHITECTS & ENGINEERS
 8-1-398/D/63, Hamid Mansion, IAS Colony, Tolichowki
 HYDERABAD-500008, TELANGANA, INDIA.
 Ph. 9703644866, 9398002350